


# R1-7 Standard Mid-Block Parcel Front Carport Addition

**Zoning Ordinance Section 5.504. H. 3. and Zoning Ordinance Section 7.200. I. 1.**

Updated 7/12/2016

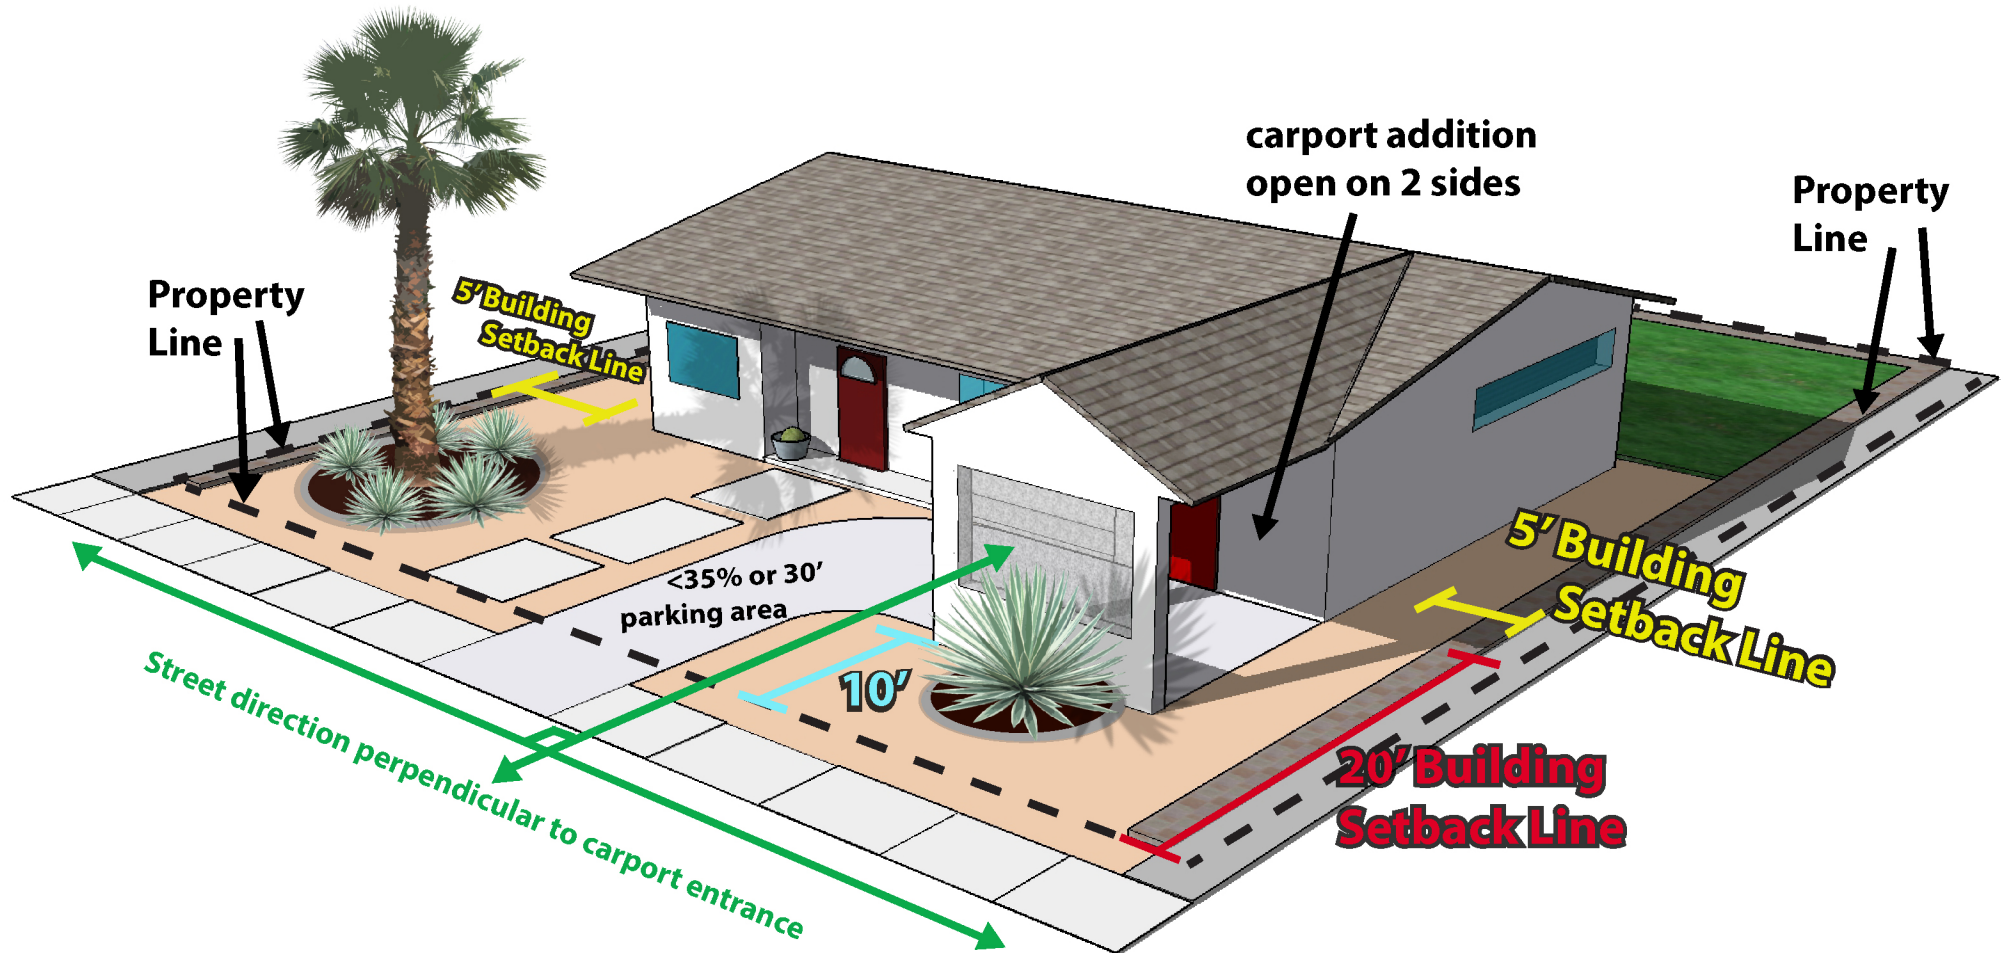

**Carport is required to be attached and integrated to the main building.  
Entrance to carport (side load carport) is required to be perpendicular to street.  
Carport cannot occupy more than 20% of required front yard area.  
Other provisions may apply.**