


R1-7 Standard Mid-Block Parcel Direct Access to Detached Garage at Alley

Zoning Ordinance Section 7.200.A.3. and Zoning Ordinance Section 7.200.A.5.a. & b.

Updated 8/25/2016

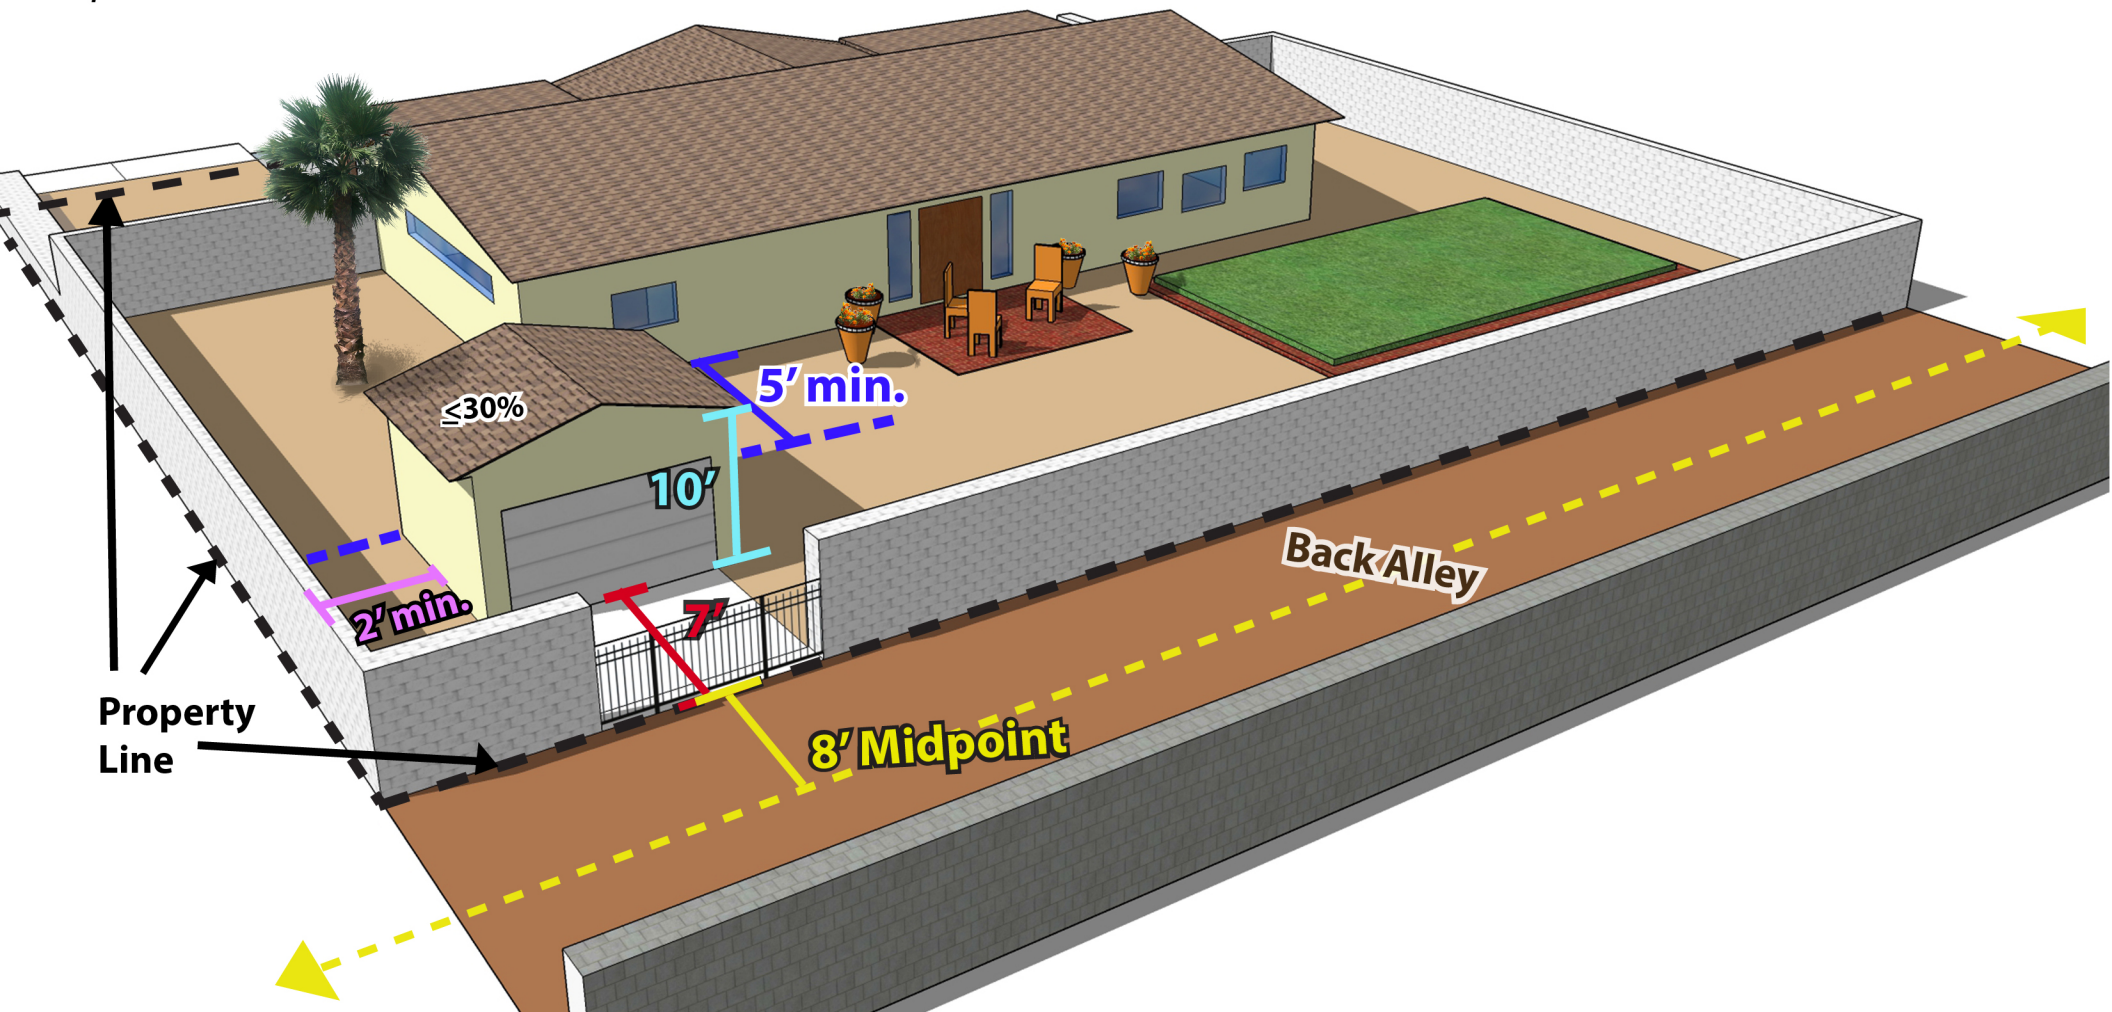

**Add an additional foot to the setbacks for every foot of the garage taller than 10 feet.
Other provisions may apply.**